


ENGINEERED HIP ROOF
4/12 PITCH - 2 FOOT OH

NOTE: Interior Dimensions are from Bare Stud to Bare Stud
Exterior Dimensions include 1/2" Plywood
All Headers to be 6" 10 3/4" Unless Noted

MAIN FLOOR PLAN
2256 SQUARE FEET
9 FOOT CEILING UON
SCALE: 1/4" = 1 FOOT

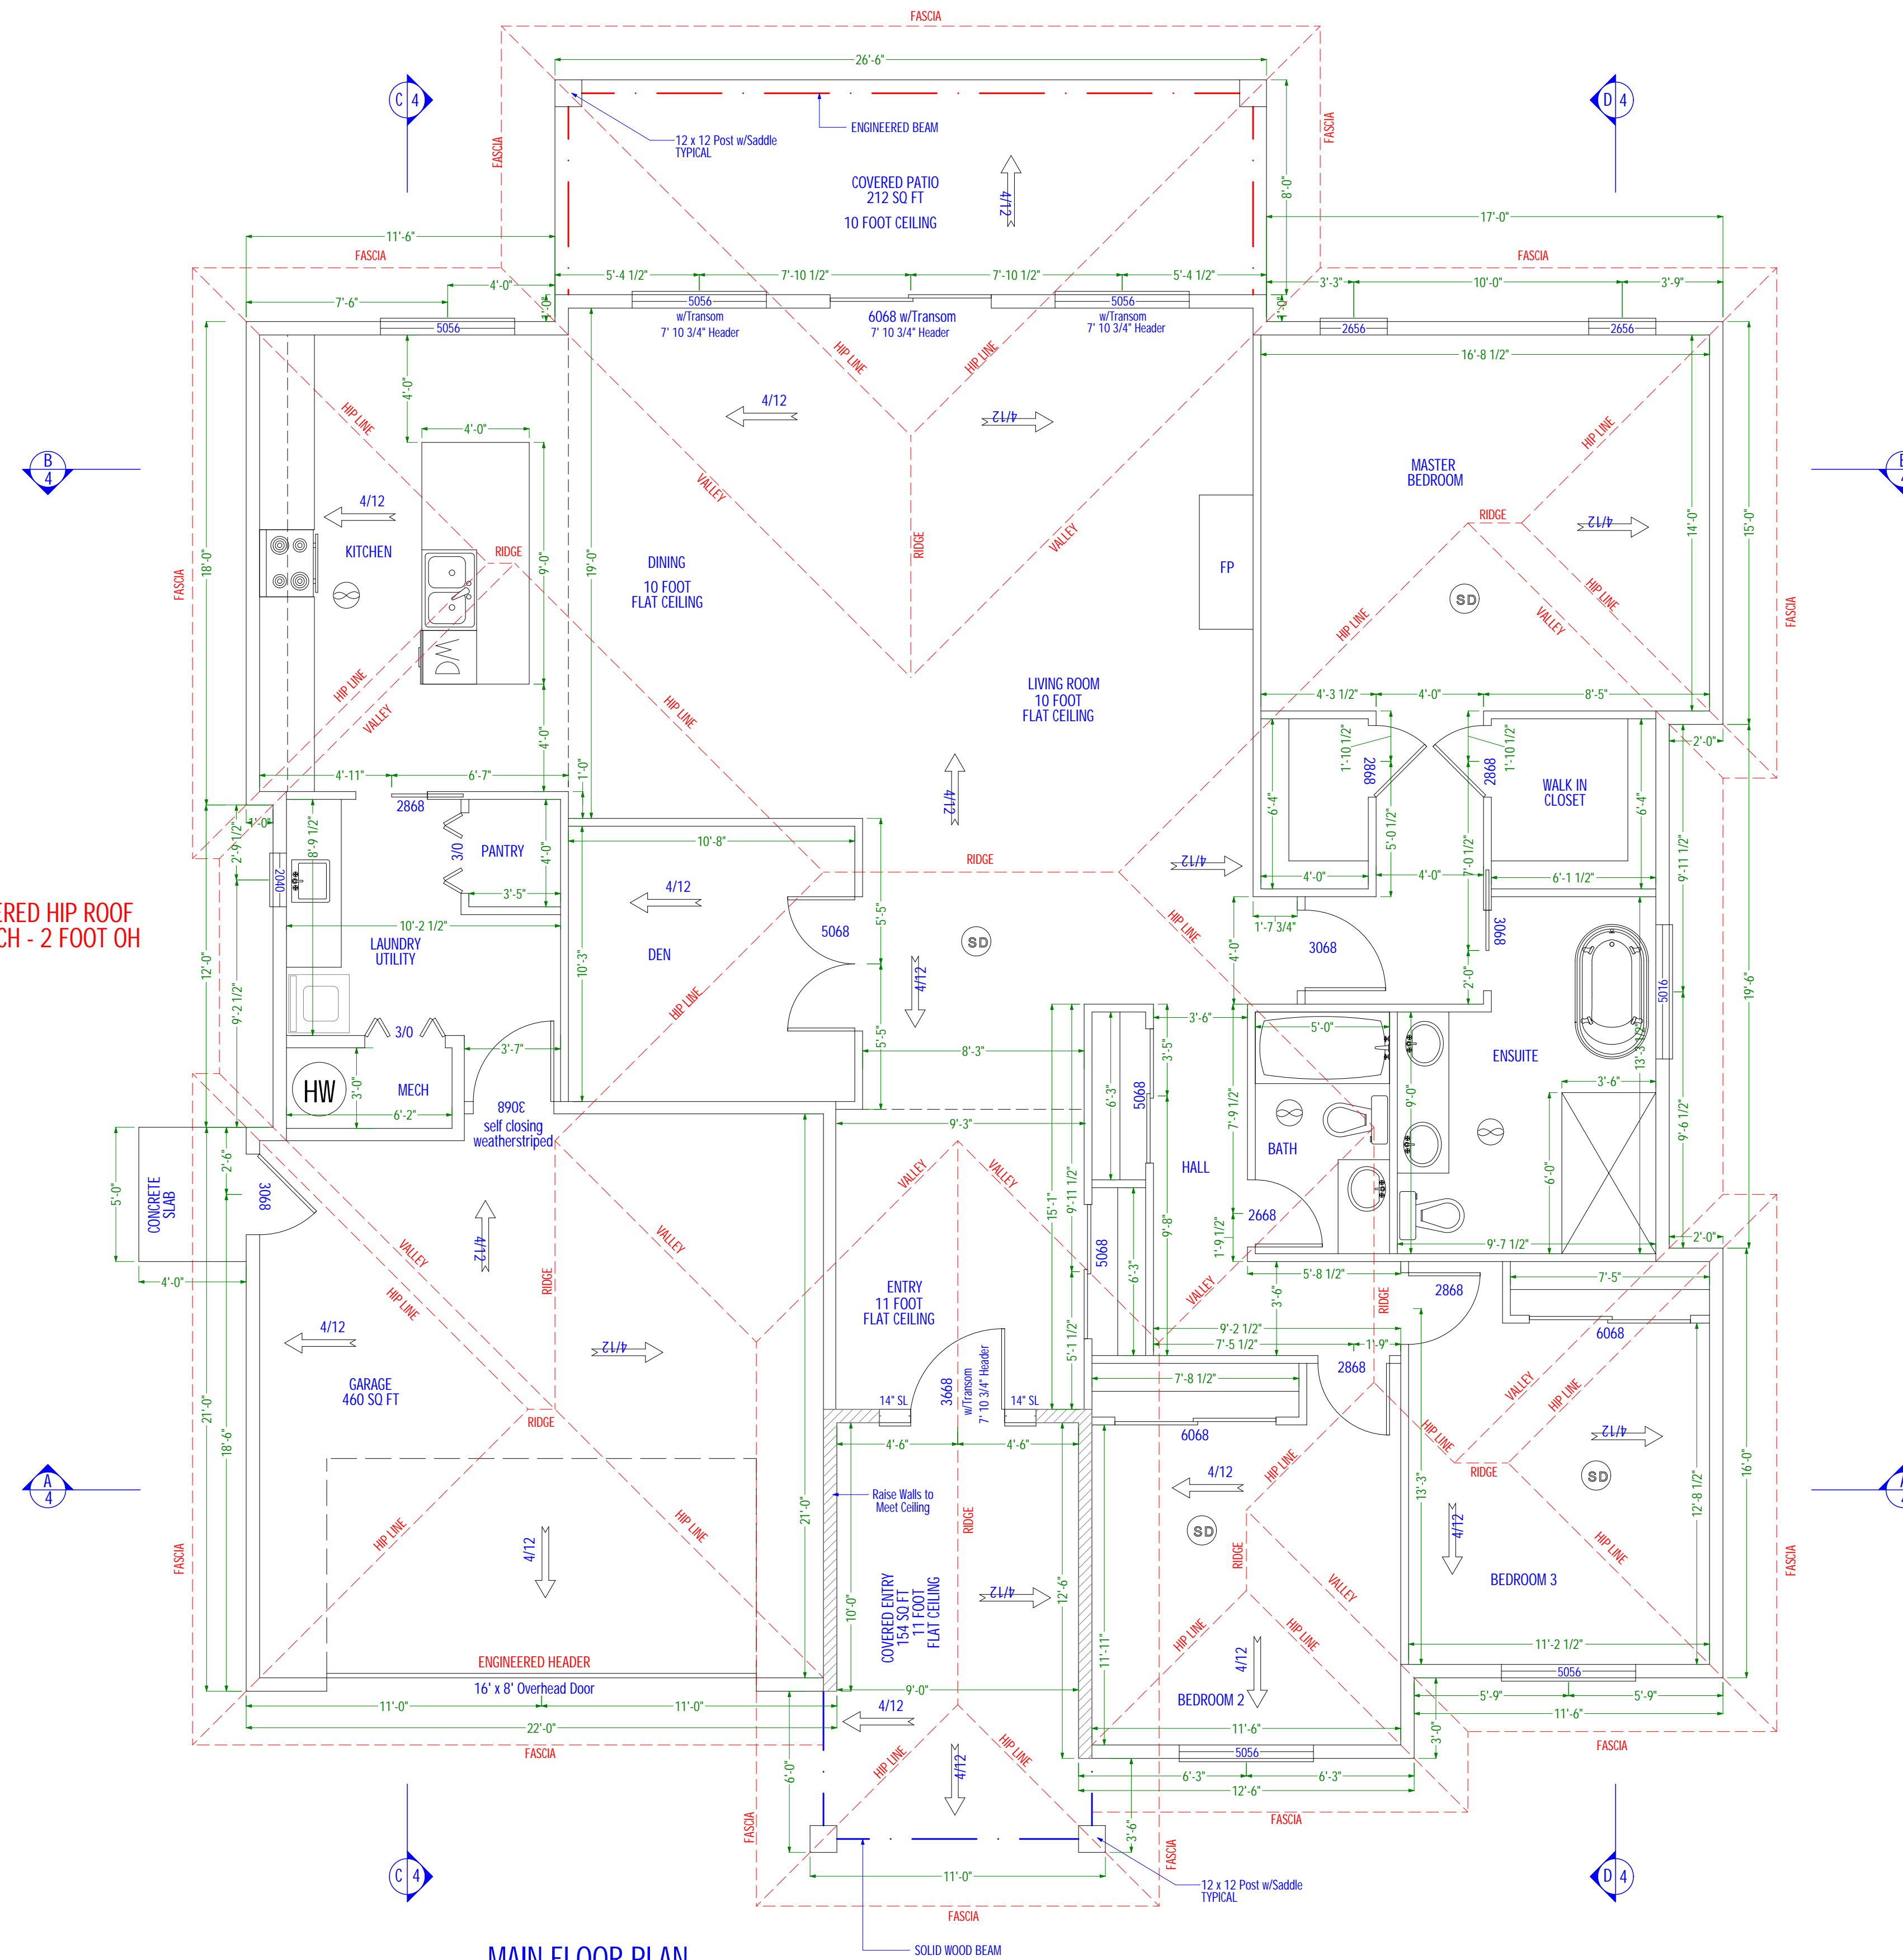

Bruce & Shirley Giesbrecht
www.oceanviewdrafting.com
email: bruce@oceanviewdrafting.com
#306 - 5710 Teredo St. Sechelt
604-885-5686
COPYRIGHT 2017

Builder/ Owner Information

Customer:
QPI Holdings Inc.
Lot Address:
Lot 35 Sundance Pl. Gibsons, BC

Legal Description

Lot:
Block:
DL:
Plan:

Date
Drawn
APRIL
2017

PAGE 3

NEW HOME
DESIGN

Table of Contents

Elevations- Page 1
Foundation Plan- Page 2
Floor & Roof Plans- Page 3
Cross Sections- Page 4
Site Layout- By Others